



Service Robotics Category Future Convenience Store Challenge


Booth Layout
(1:100)

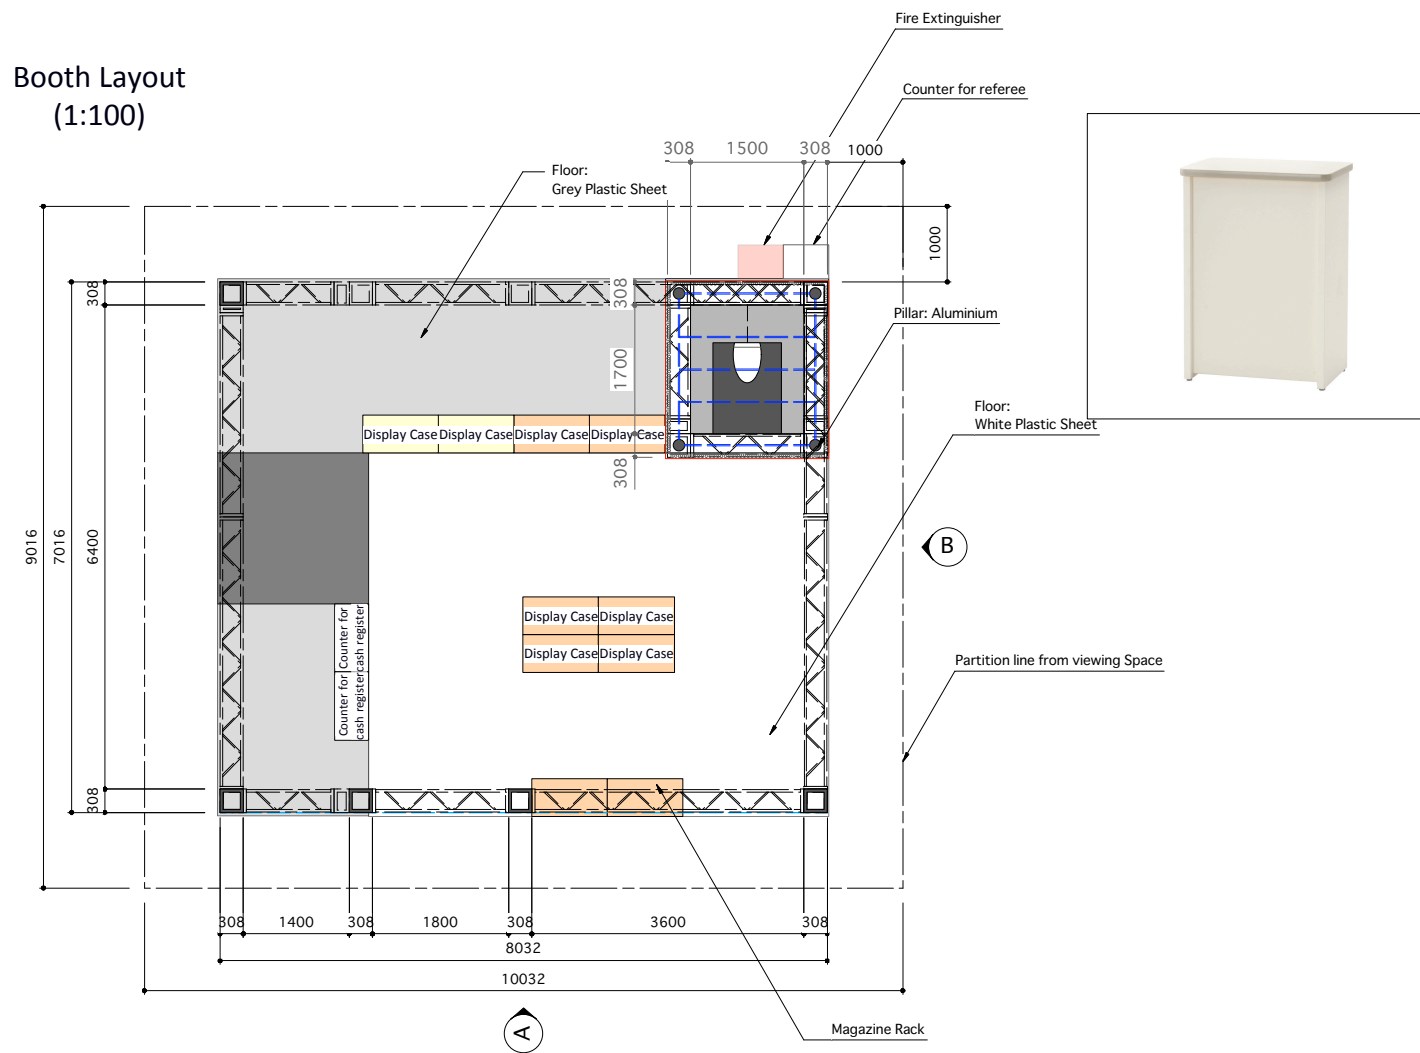


Elevation from point A (1:100)

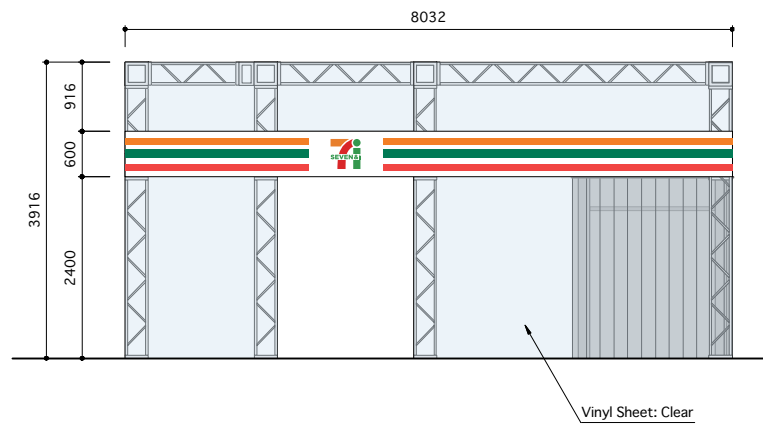


Elevation from point B (1:100)

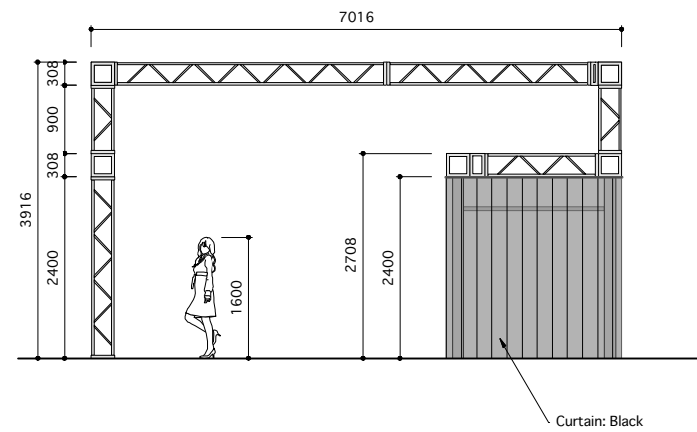

3D Image

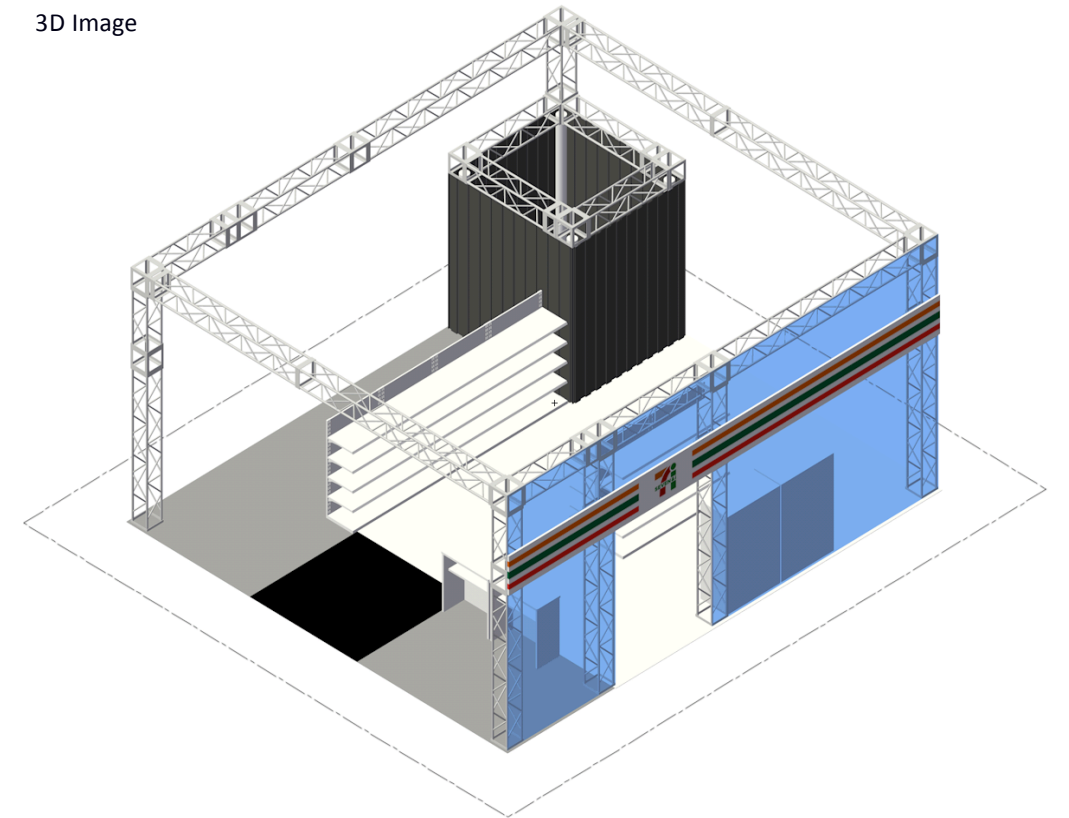

Toilet parts Floor(1:30)

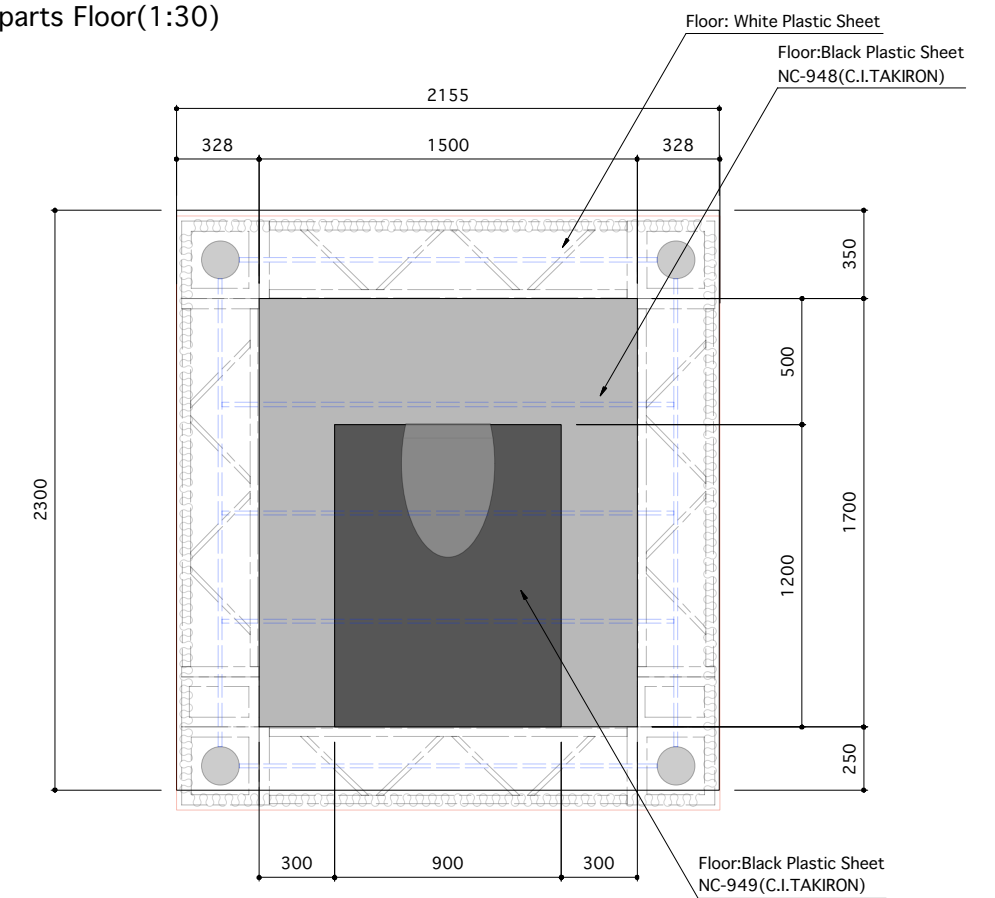

Service Robotics Category Future Convenience Store Challenge

